


SPECIFIC PURPOSE SURVEY - SHEET 1 OF 2

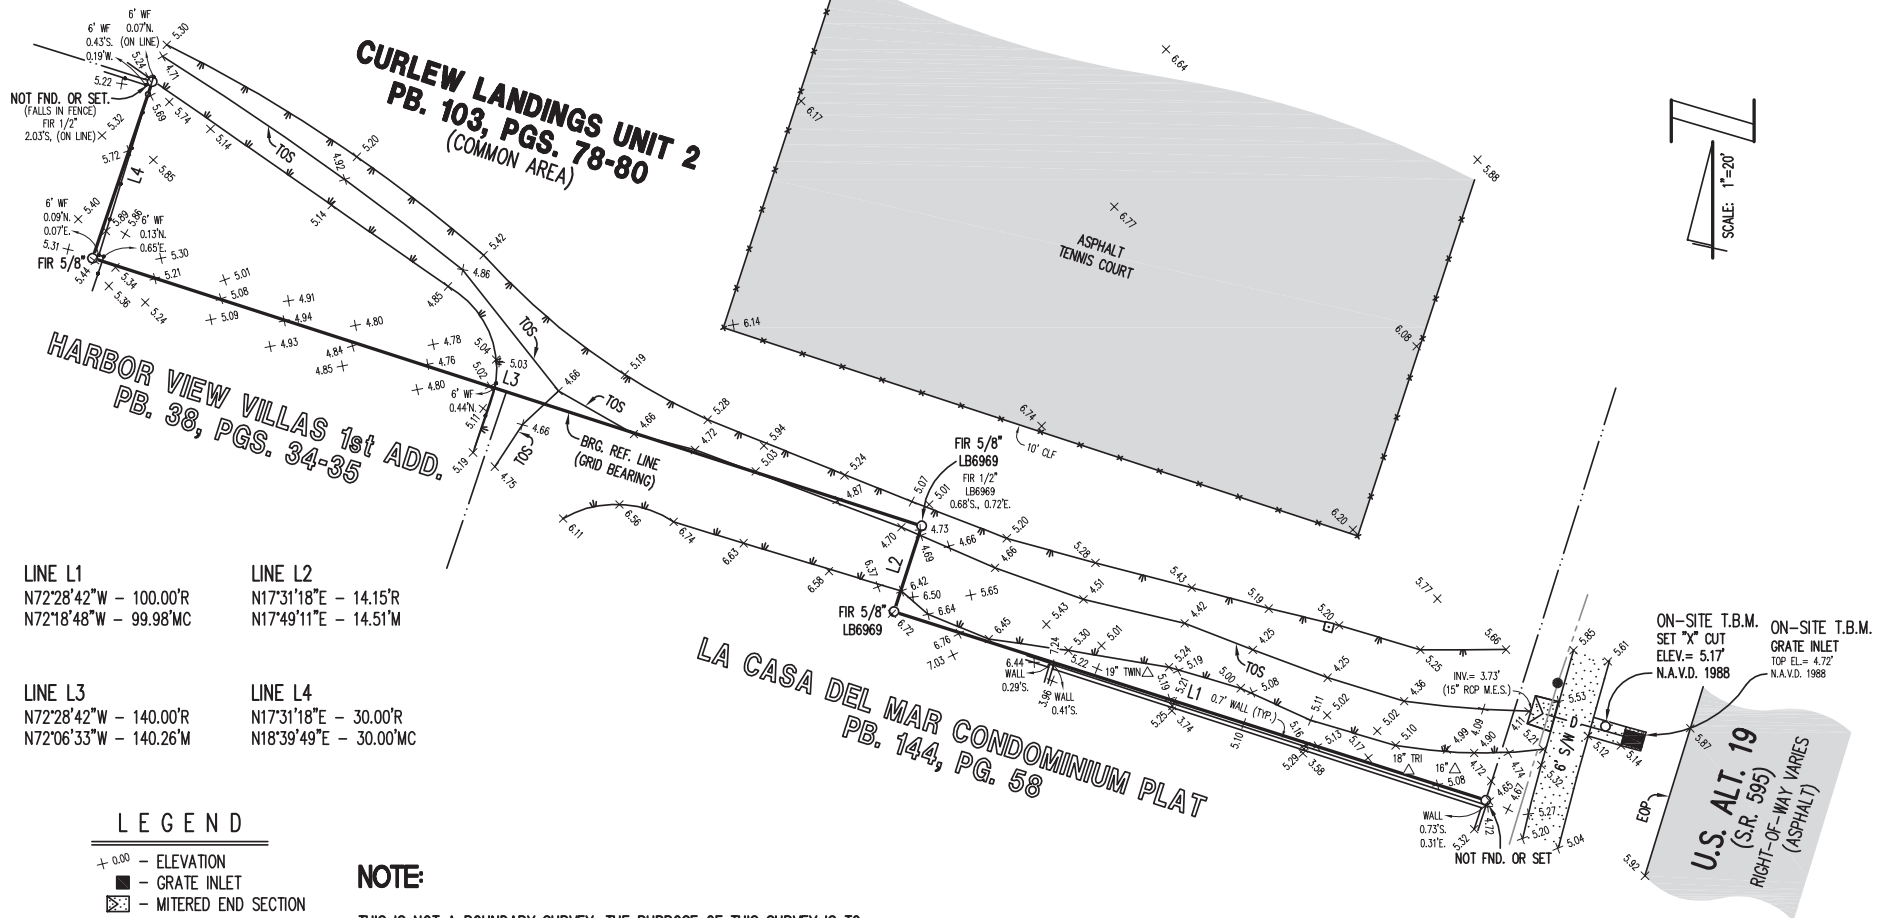

- | | |
|--|---|
| LINE L1
N72°28'42"W - 100.00'R
N72°18'48"W - 99.98'MC | LINE L2
N17°31'18"E - 14.15'R
N17°49'11"E - 14.51'M |
| LINE L3
N72°28'42"W - 140.00'R
N72°06'33"W - 140.26'M | LINE L4
N17°31'18"E - 30.00'R
N18°39'49"E - 30.00'MC |

- LEGEND**
- + 0.00 - ELEVATION
 - - GRATE INLET
 - ▨ - MITERED END SECTION
 - - POWER POLE
 - - SIGN
 - — — — — - TOP OF BANK
 - - - - - - OVERHEAD WIRES
 - D — — — — U.G. STORM SEWER LINE
 - 00°△ - PALM

NOTE:
THIS IS NOT A BOUNDARY SURVEY, THE PURPOSE OF THIS SURVEY IS TO SHOW THE TOPOGRAPHIC INFORMATION AND IMPROVEMENTS LOCATED ALONG THE SOUTH BOUNDARY OF THAT CERTAIN PARCEL OF LAND SPECIFIED BY THE CLIENT, AS DESCRIBED IN CURLEW LANDINGS UNIT 2, PLAT BOOK 103, PAGES 78 THROUGH 80, OF THE PUBLIC RECORDS OF PINELLAS COUNTY, FLORIDA.

PREPARED FOR
CURLEW LANDINGS HOMEOWNERS ASSOCIATION, INC.

JOB NUMBER: 200081	DATE SURVEYED: 3-26-2020
DRAWING FILE: 200081.DWG	DATE DRAWN: 3-30-2020
LAST REVISION: N/A	X REFERENCE: N/A

**GEORGE A. SHIMP II
AND ASSOCIATES, INCORPORATED**

LAND SURVEYORS LAND PLANNERS
3301 DeSOTO BOULEVARD, SUITE D
PALM HARBOR, FLORIDA 34683
PHONE (727) 784-5496 FAX (727) 786-1256

S.O.
LB 1834

CERTIFICATION: I HEREBY CERTIFY TO THE BEST OF MY KNOWLEDGE AND BELIEF THAT THE SURVEY SHOWN HEREON SUBSTANTIALLY MEETS THE STANDARDS OF PRACTICE FOR LAND SURVEYING DESCRIBED IN THE STATE OF FLORIDA RULE 5J-17, F.A.C. FURTHERMORE, THIS CERTIFICATION SHALL NOT EXTEND TO ANY OTHER PERSONS OR PARTIES OTHER THAN THOSE NAMED ON THIS SURVEY AND SHALL NOT BE VALID AND BINDING AGAINST THE UNDERSIGNED SURVEYOR WITHOUT THE ORIGINAL RAISED SEAL AND SIGNATURE OF THE FLORIDA LICENSED SURVEYOR AND MAPPER.

UNOFFICIAL COPY

FOR INFORMATIONAL PURPOSES ONLY FOR THE CERTIFIED PARTIES

© COPYRIGHT 2020
ALL RIGHTS RESERVED
George A. Shimp II & Associates, Inc.
Anyone copying this document in any manner without the expressed consent of GEORGE A. SHIMP II & ASSOCIATES, INC. shall be prosecuted to the full extent of the law.
DO NOT COPY OR REPRODUCE